



11 10 9 8 7 6 5 4 3 2 1 0

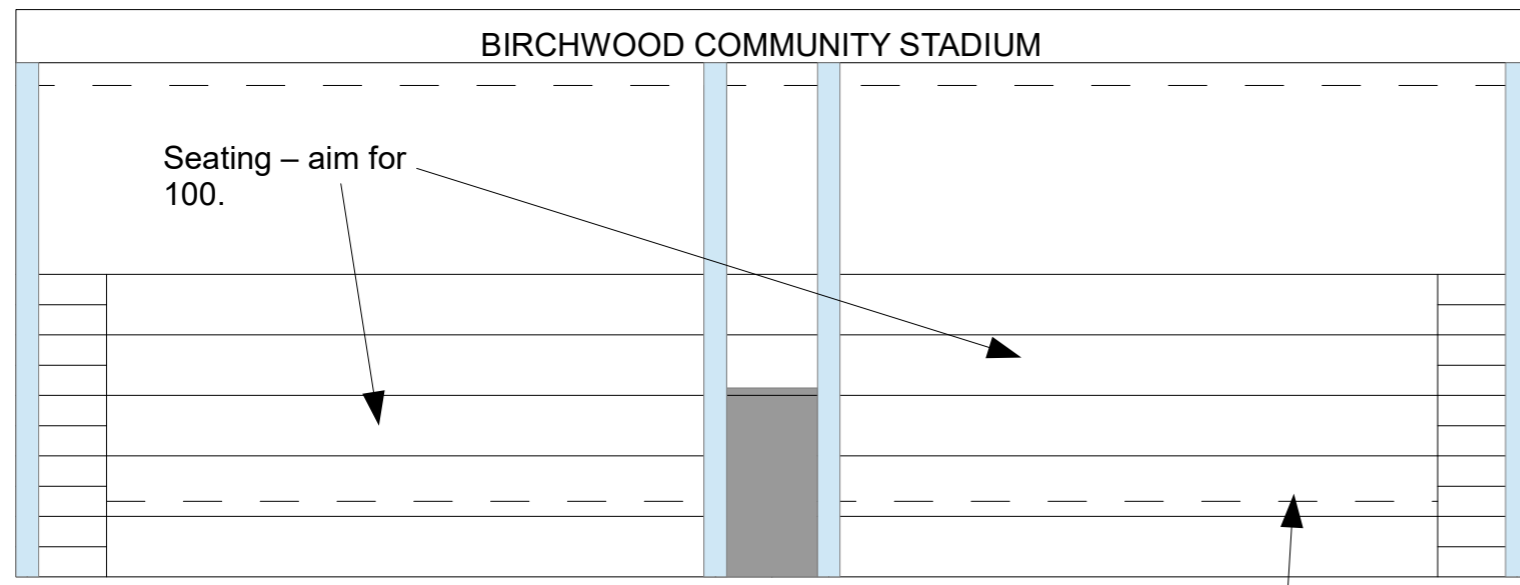


Scales of 1:100. A3 Paper

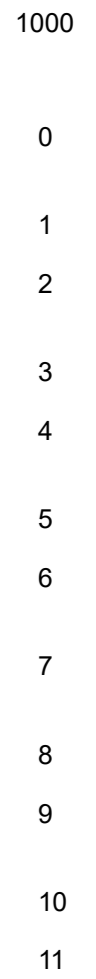

Tunnel
Barrier
Facing Field of Play

BIRCHWOOD STADIUM
R.H.Griffiths
Apply to HCSFB for funding
from £400,000.00 pot.
For all community services

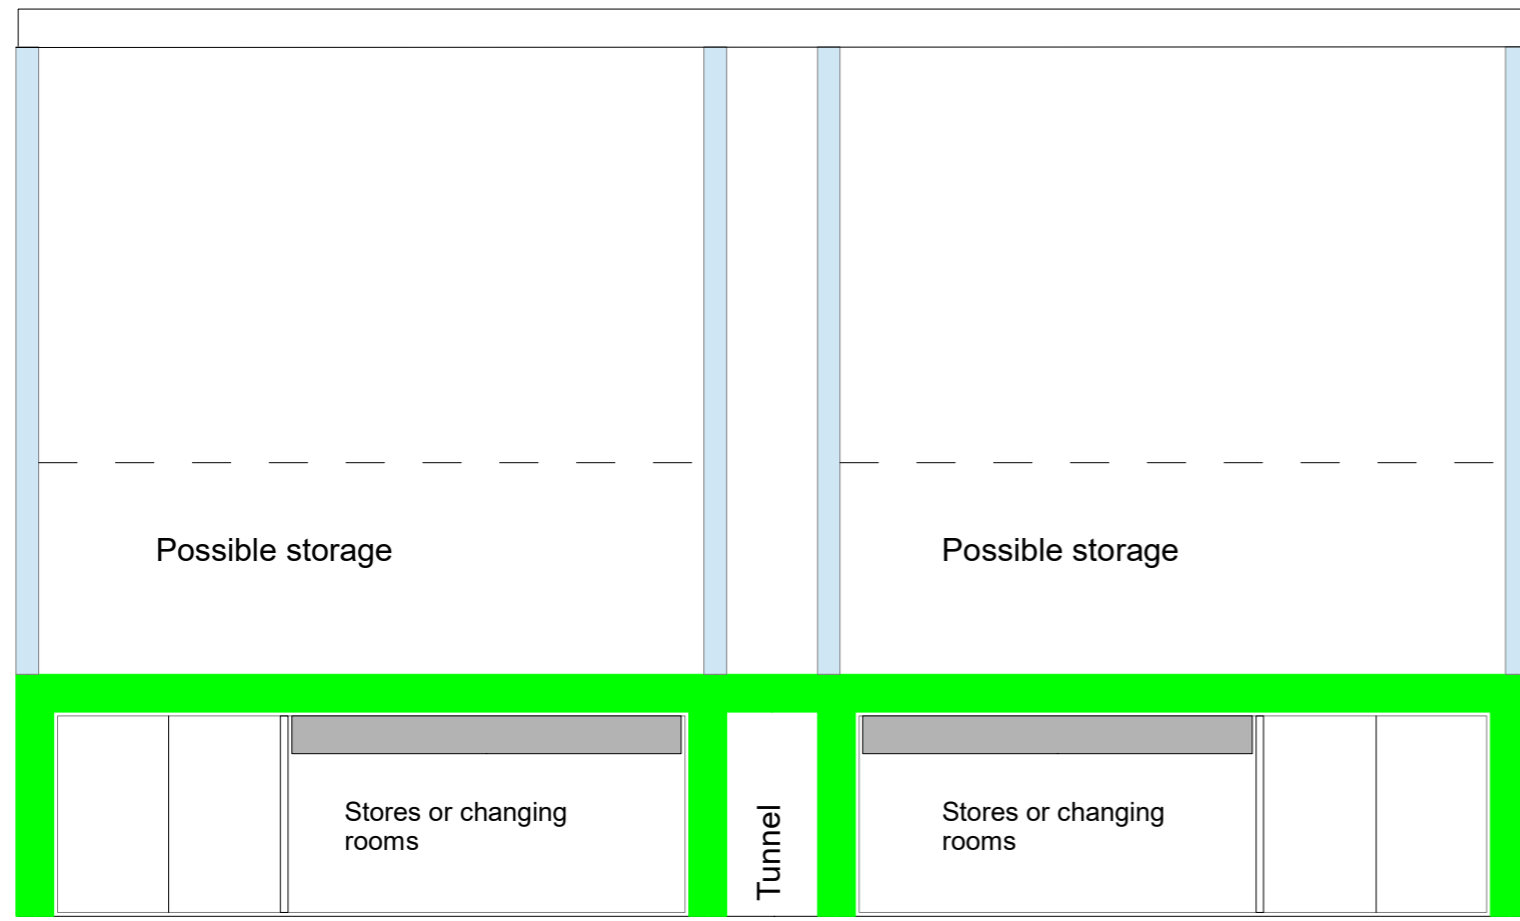

Rear elevation

For discussion purposes only
Sited close to main building near
centre line of pitch